




ROOM SIZE: D

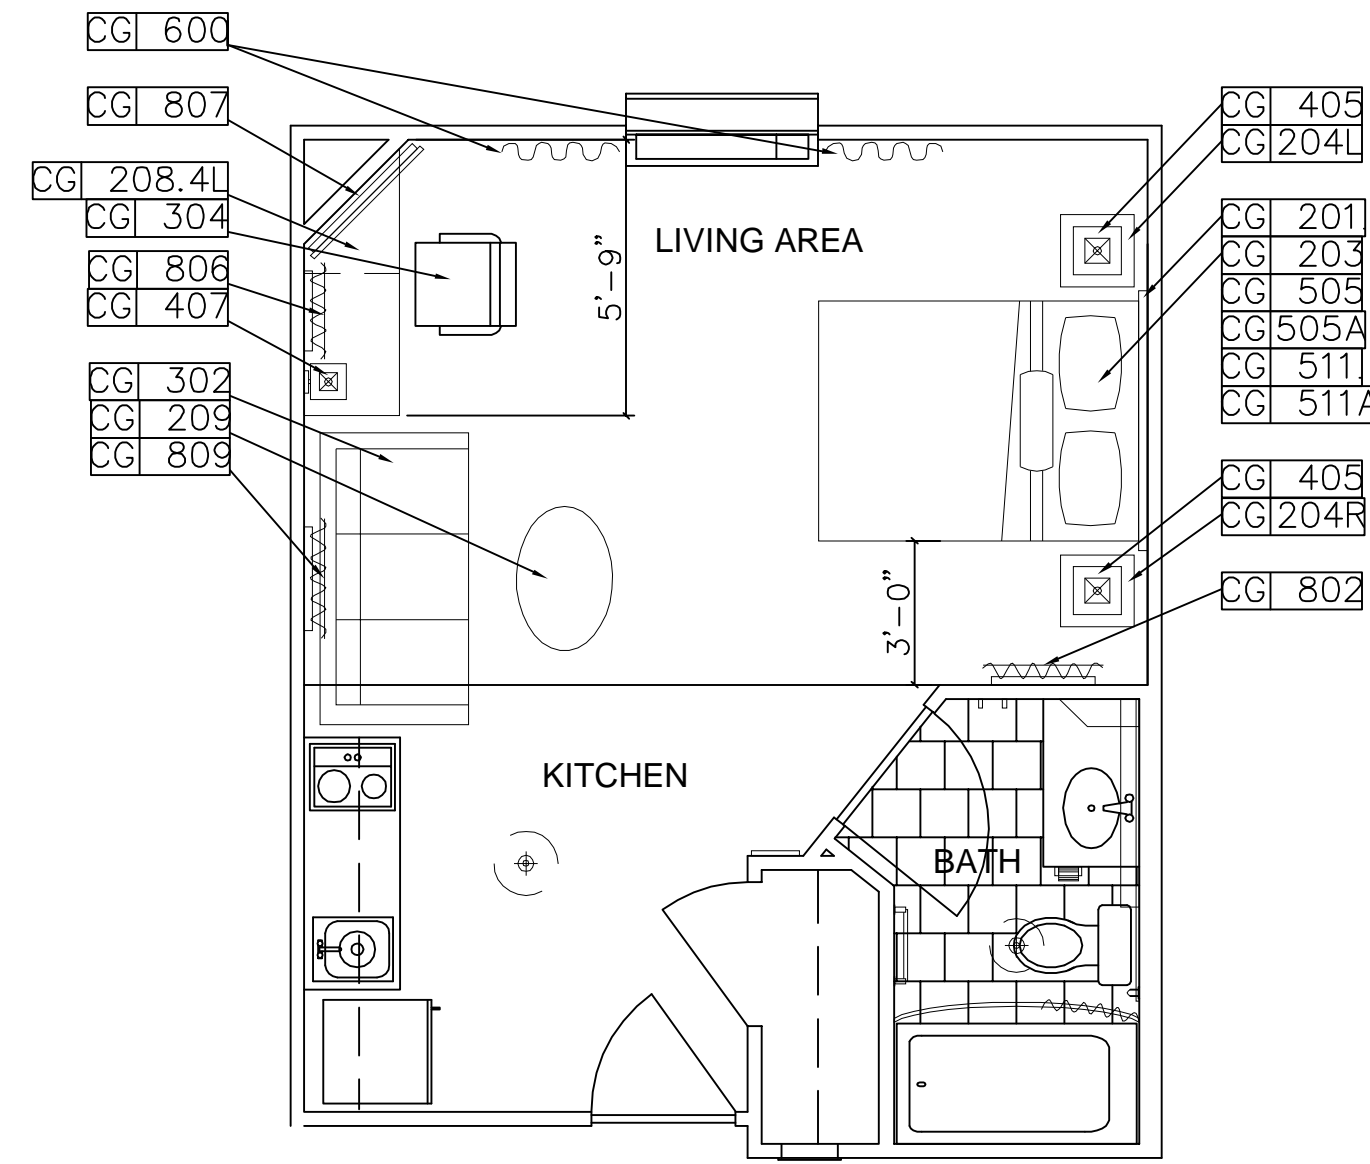

**A** TYPICAL EXTENDED STUDIO PLAN  
 QUEEN/SLEEPER SOFA  
 OPTION WITH BATHTUB  
 1/4" = 1'-0"

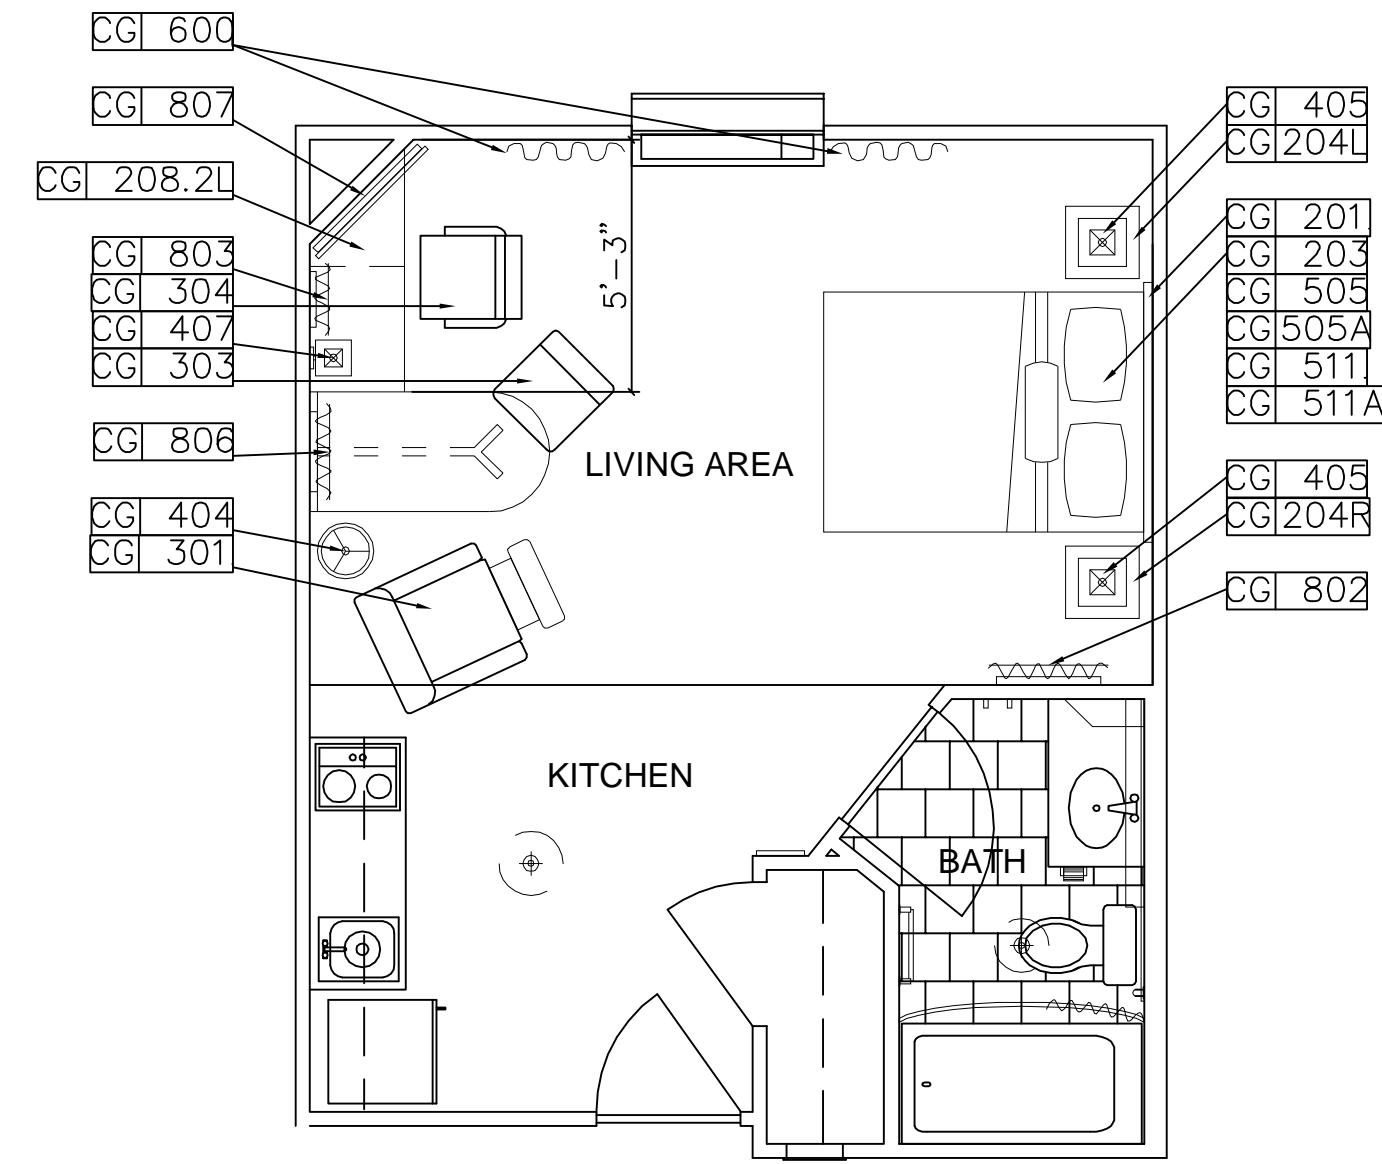

**G** TYPICAL EXTENDED STUDIO PLAN  
 WITH BATHTUB  
 1/4" = 1'-0"

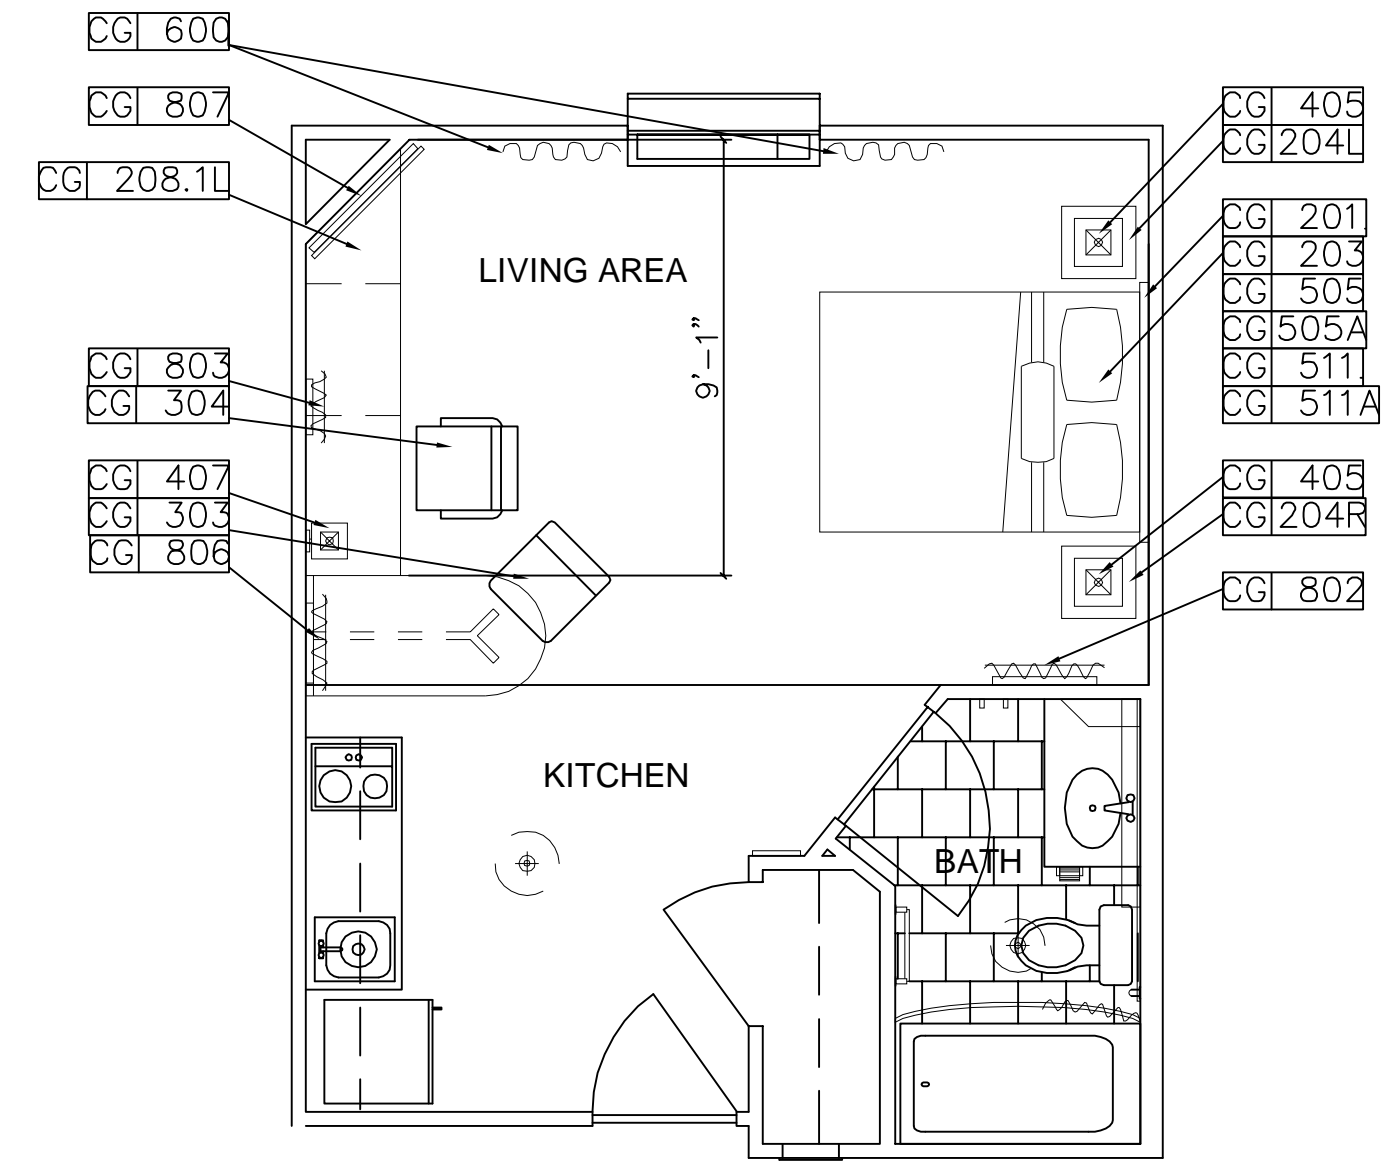


**G1** TYPICAL EXTENDED STUDIO PLAN  
 WITH BATHTUB  
 1/4" = 1'-0"


(NEST SCHEME)

- FURNITURE PLAN SCHEDULE
- 100 - FIXTURES AND EQUIPMENT
  - 200 - CASEGOODS
  - 300 - UPHOLSTERY
  - 400 - LIGHTING
  - 500 - BEDDING
  - 600 - WINDOW TREATMENT
  - 700 - NOT USED
  - 800 - ARTWORK AND ACCESSORIES
  - 900 - NOT USED
  - 1000 - MISCELLANEOUS
  - 1100 - OUTDOOR


ROOM SIZE: C

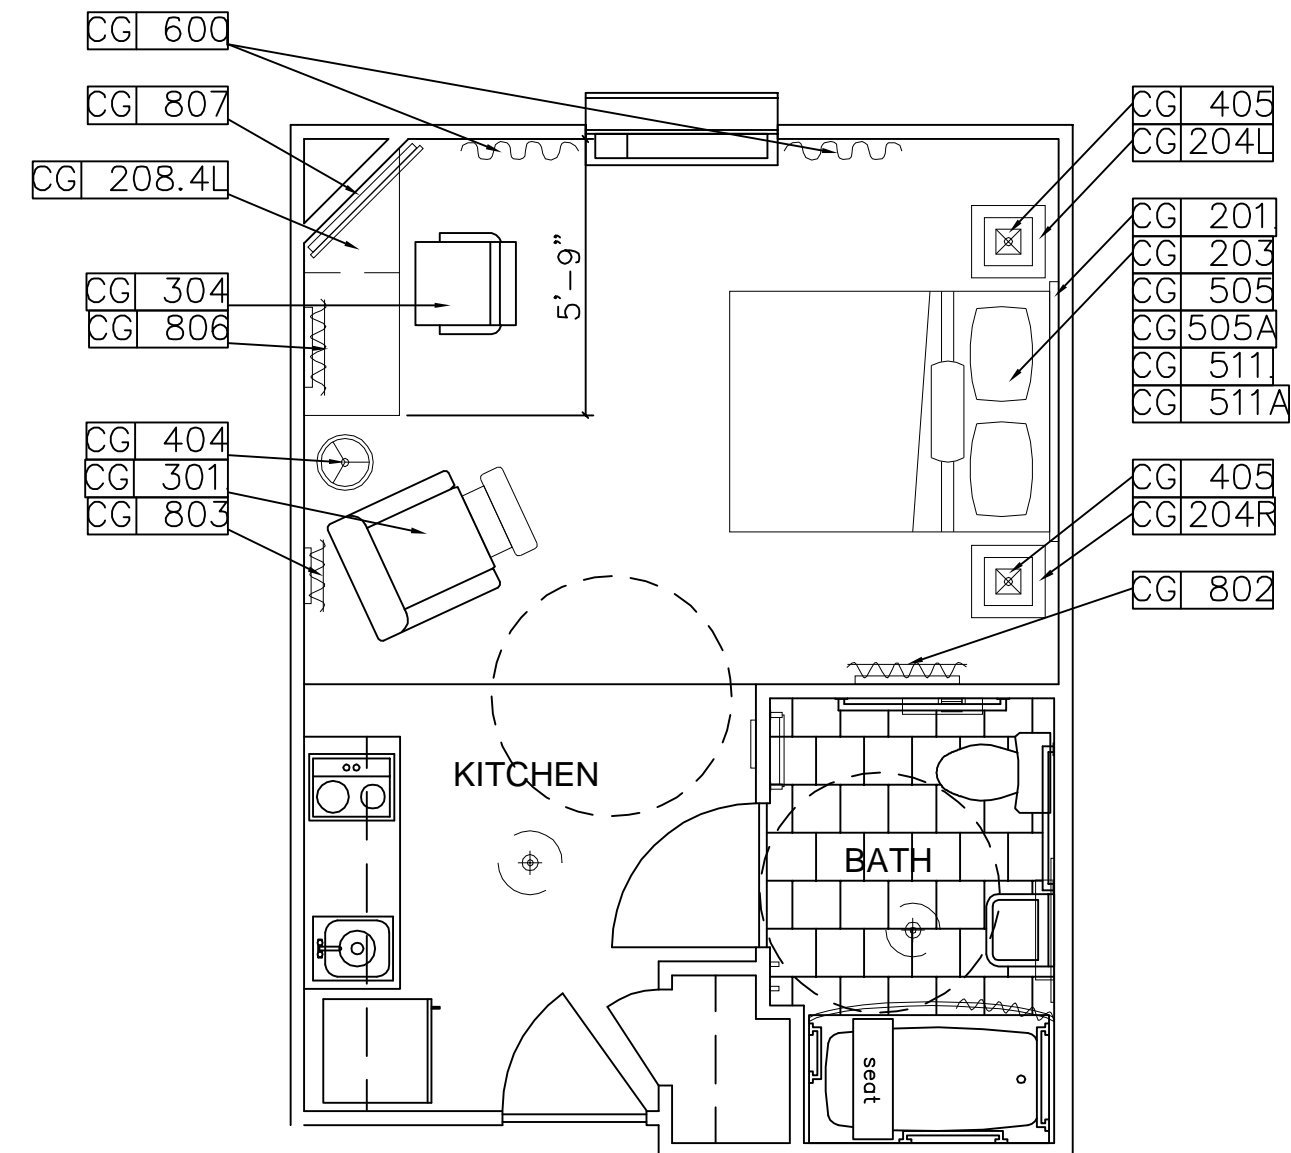

**C** TYPICAL ACCESSIBLE STUDIO PLAN  
 WITH BATHTUB  
 1/4" = 1'-0"

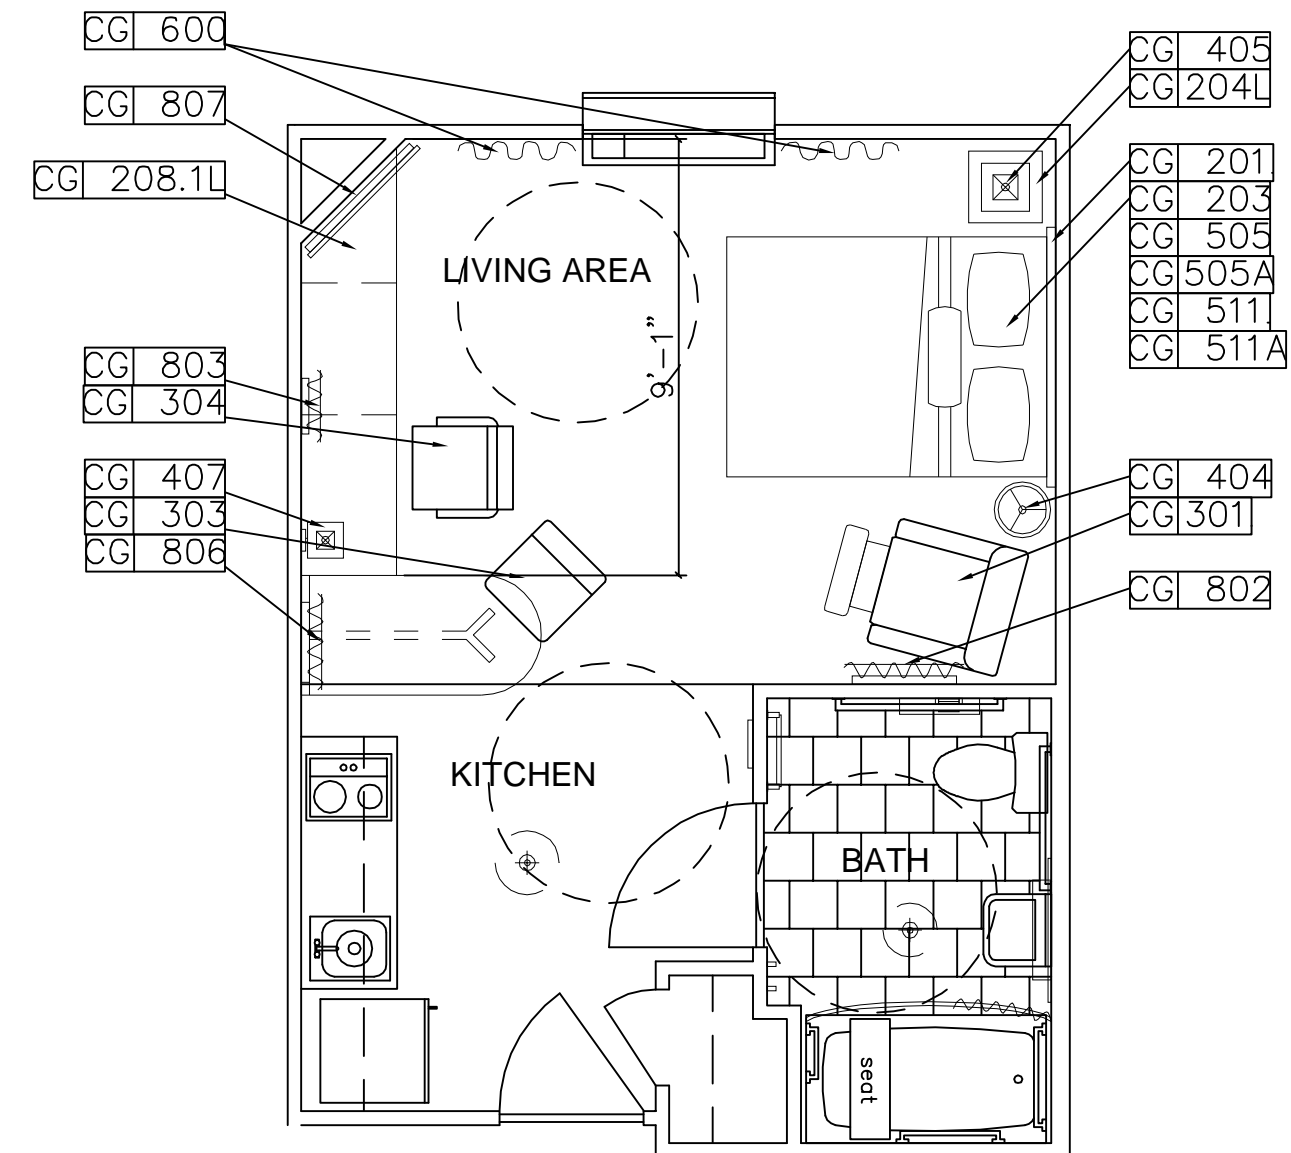


**C1** TYPICAL ACCESSIBLE STUDIO PLAN  
 WITH BATHTUB  
 1/4" = 1'-0"

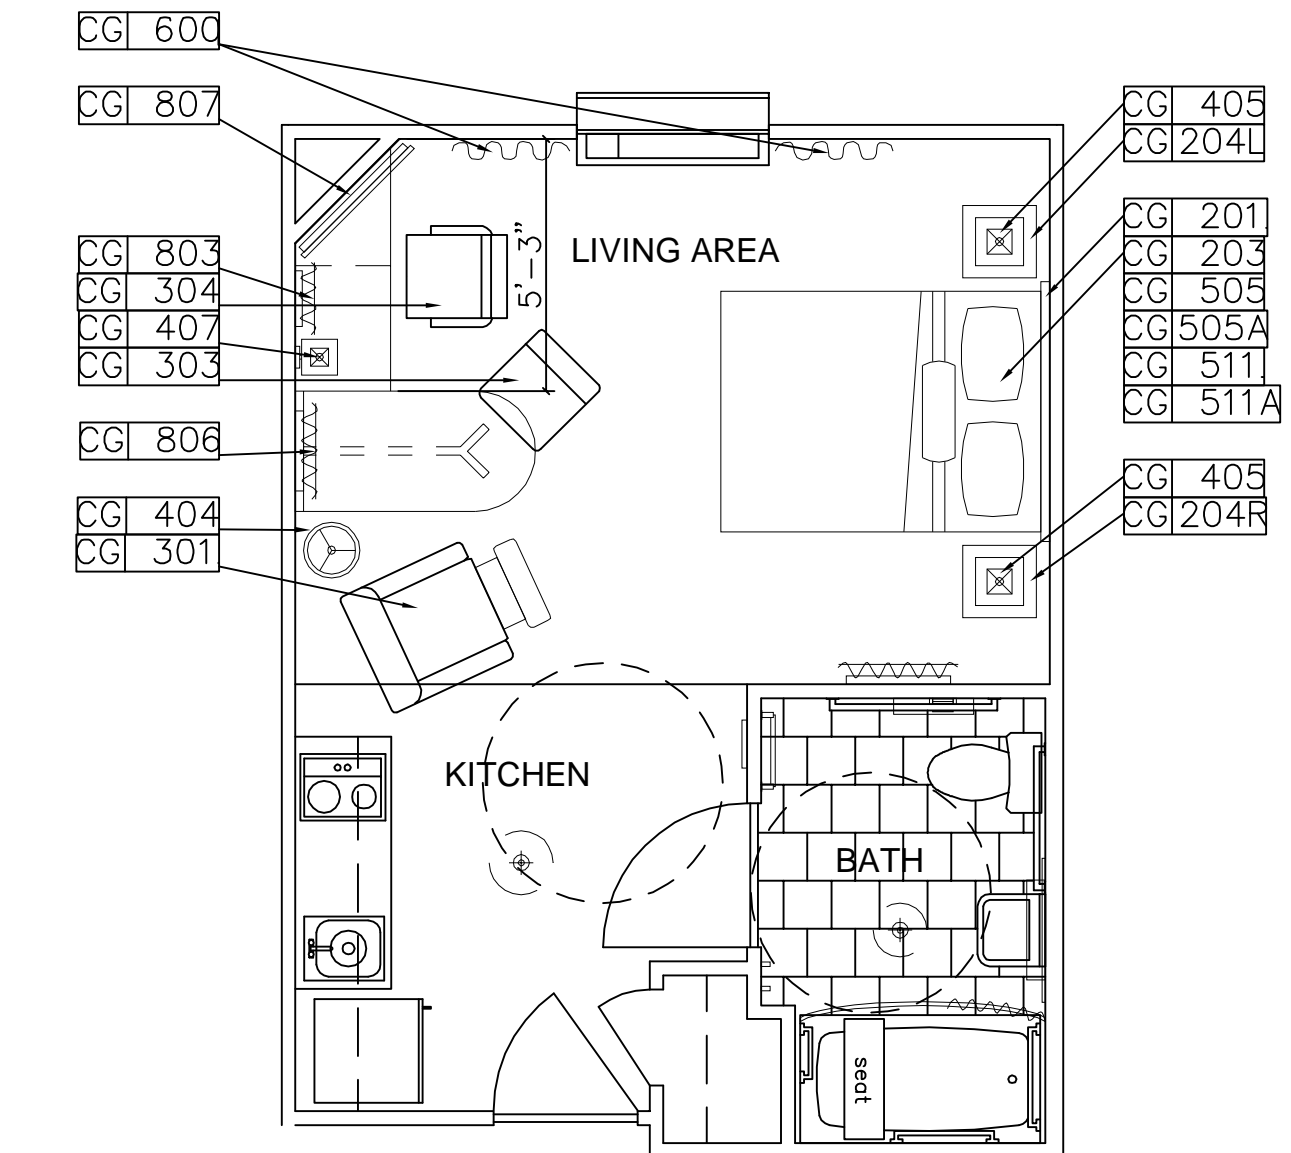


**C2** TYPICAL ACCESSIBLE STUDIO PLAN  
 WITH BATHTUB  
 1/4" = 1'-0"

ROOM SIZE: G

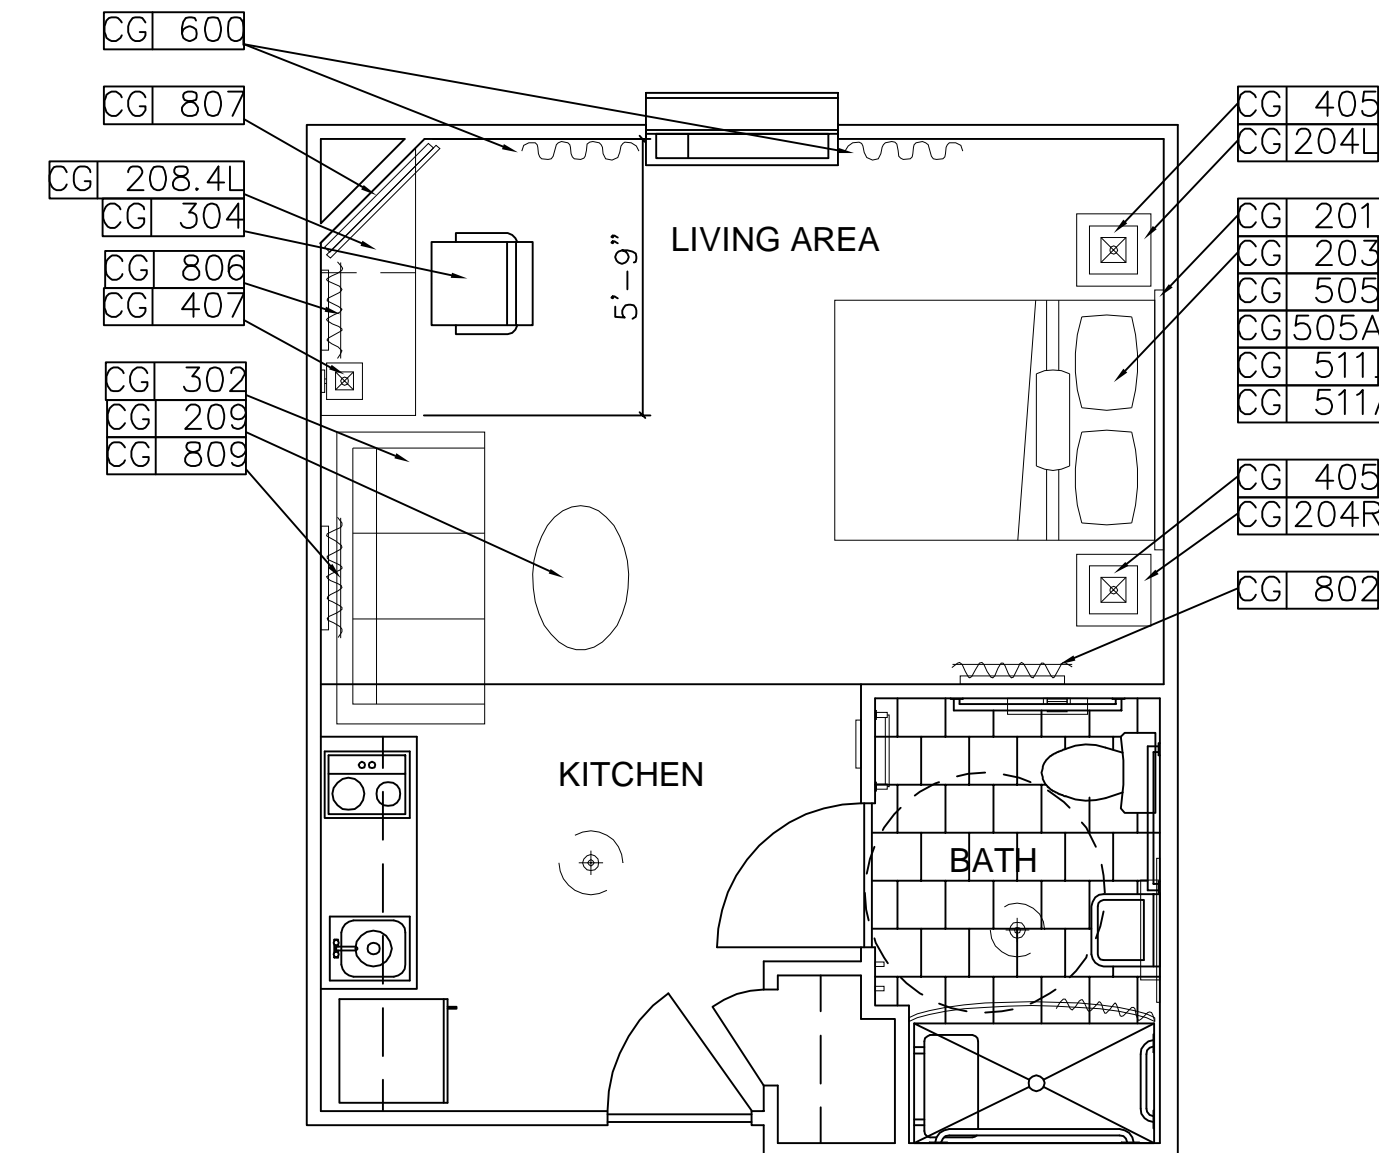


**F** TYPICAL ACCESSIBLE EXTENDED STUDIO PLAN  
 QUEEN/SLEEPER SOFA OPTION  
 WITH ROLL-IN SHOWER  
 1/4" = 1'-0"


ROOM SIZE: F

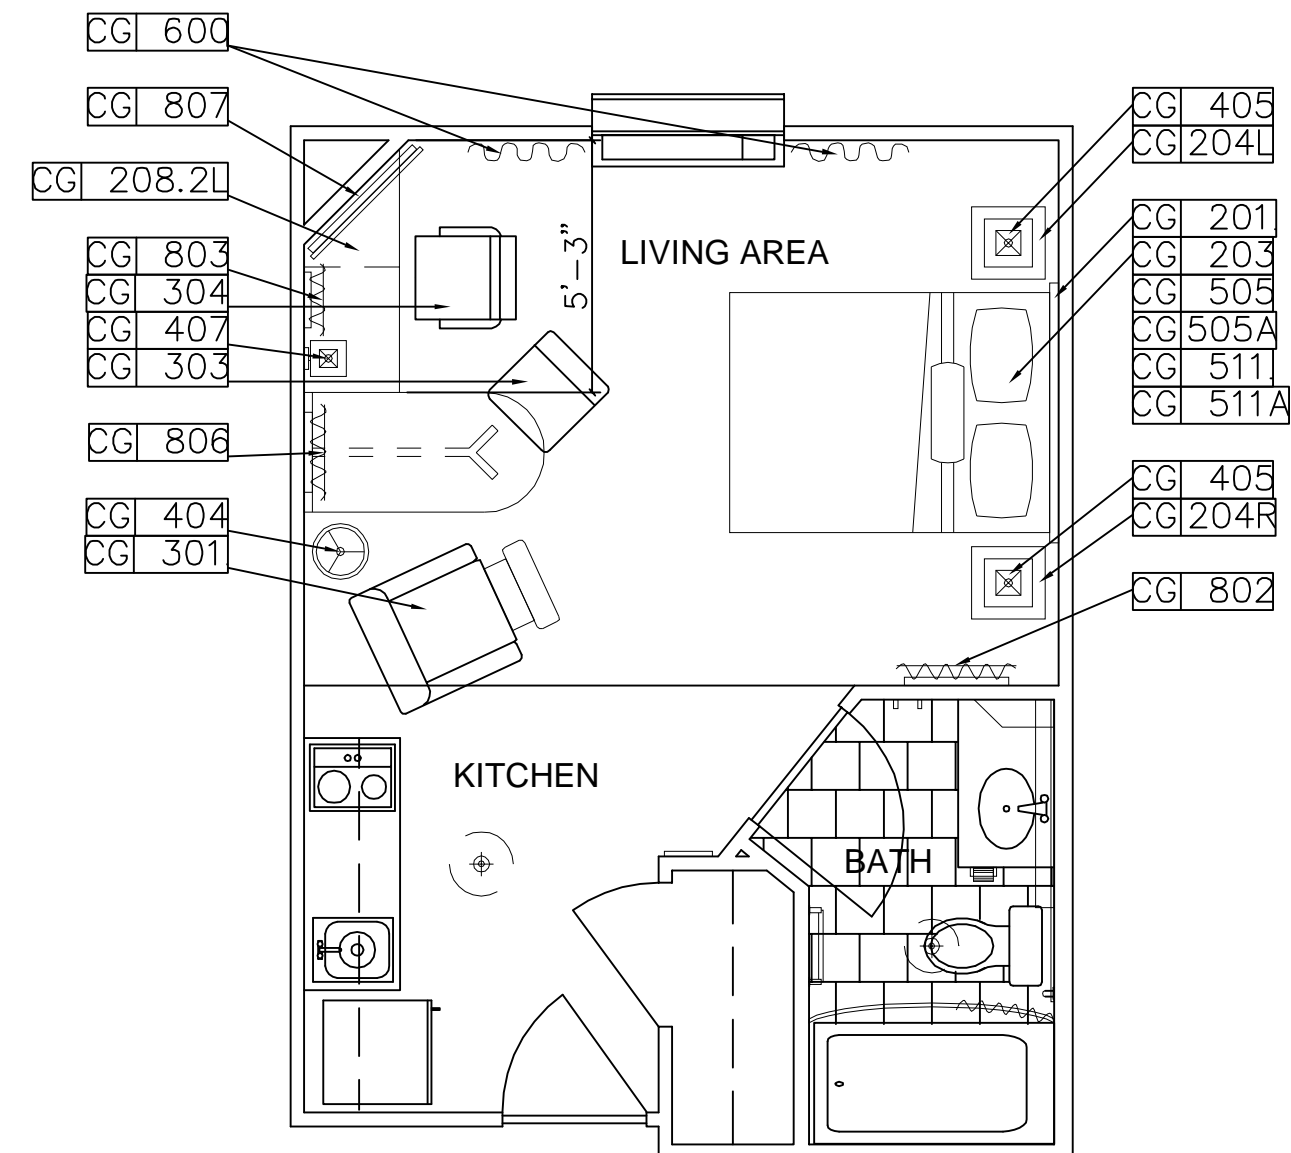

**D** TYPICAL STUDIO PLAN  
 WITH BATHTUB  
 1/4" = 1'-0"

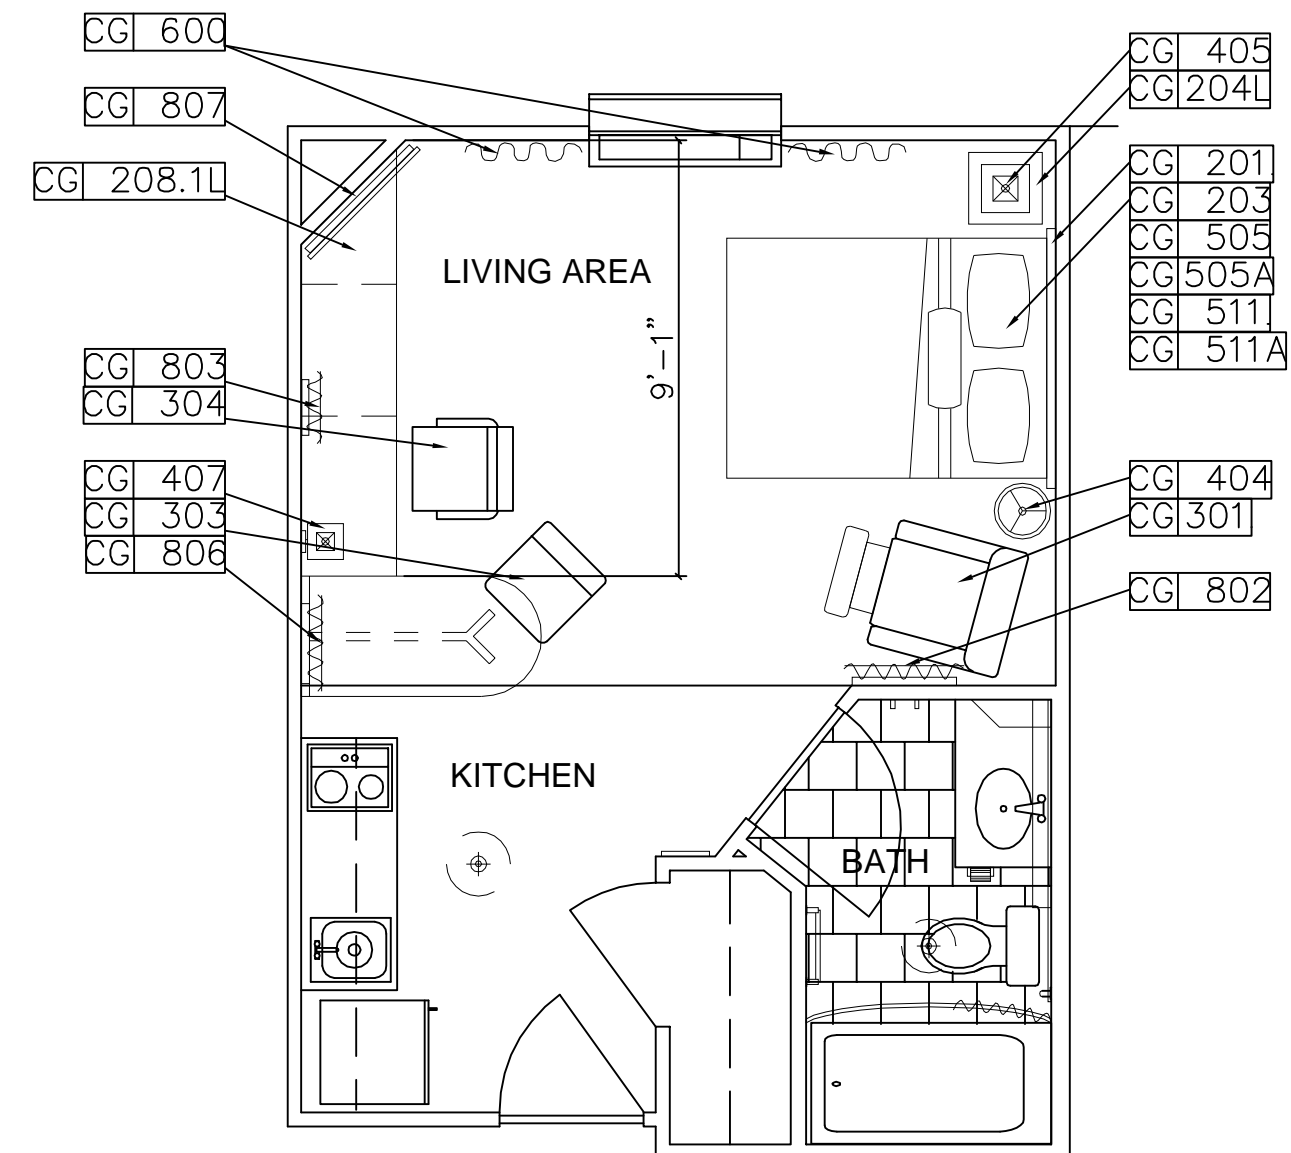


**D1** TYPICAL STUDIO PLAN  
 WITH BATHTUB  
 1/4" = 1'-0"

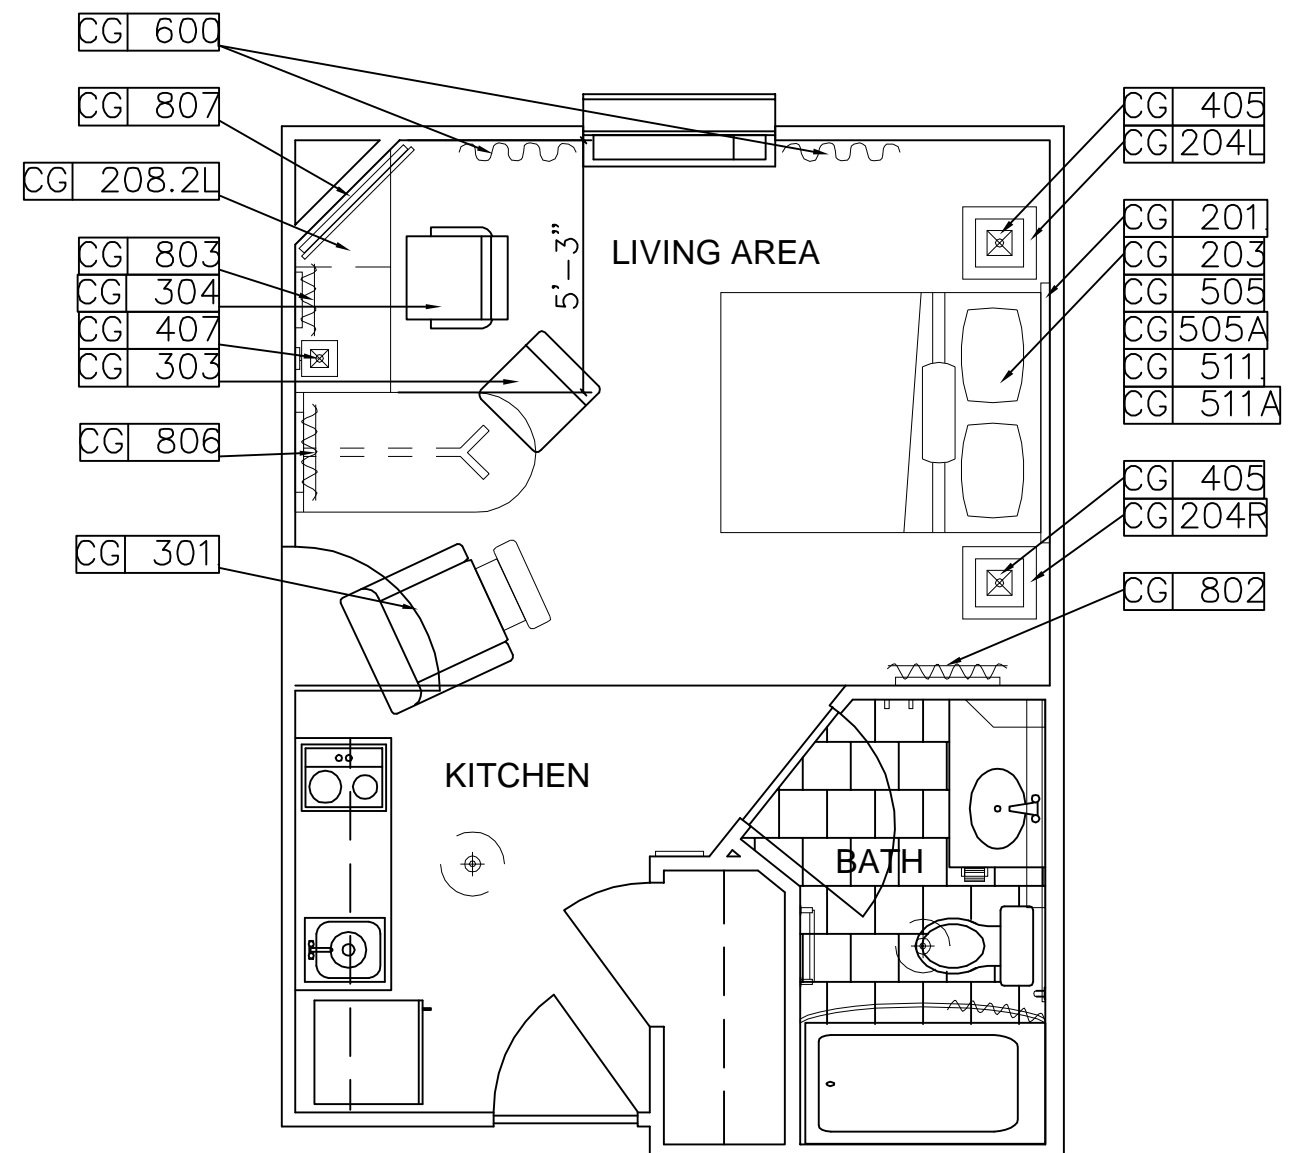

**D2** TYPICAL STUDIO PLAN  
 ADJOINING ROOMS  
 WITH BATHTUB  
 1/4" = 1'-0"

ROOM SIZE: E

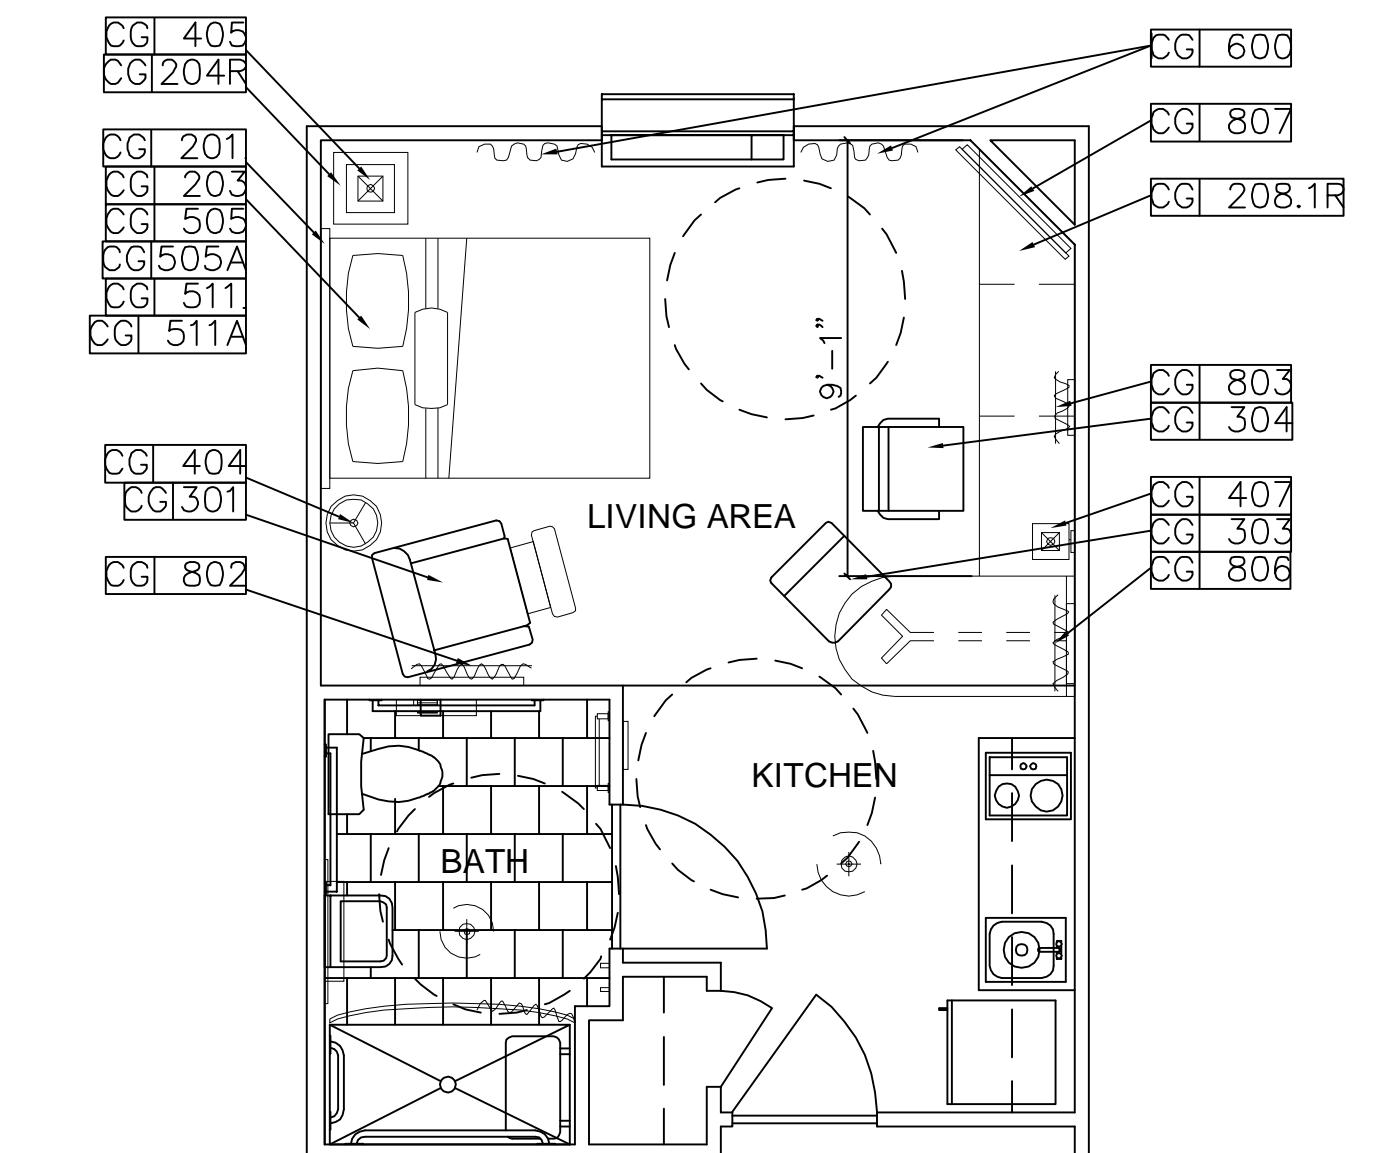


**H** TYPICAL ACCESSIBLE STUDIO PLAN  
 WITH ROLL-IN SHOWER  
 1/4" = 1'-0"








**2** CONFERENCE FURNITURE PLAN (HAVEN)  
1/4" = 1'-0"

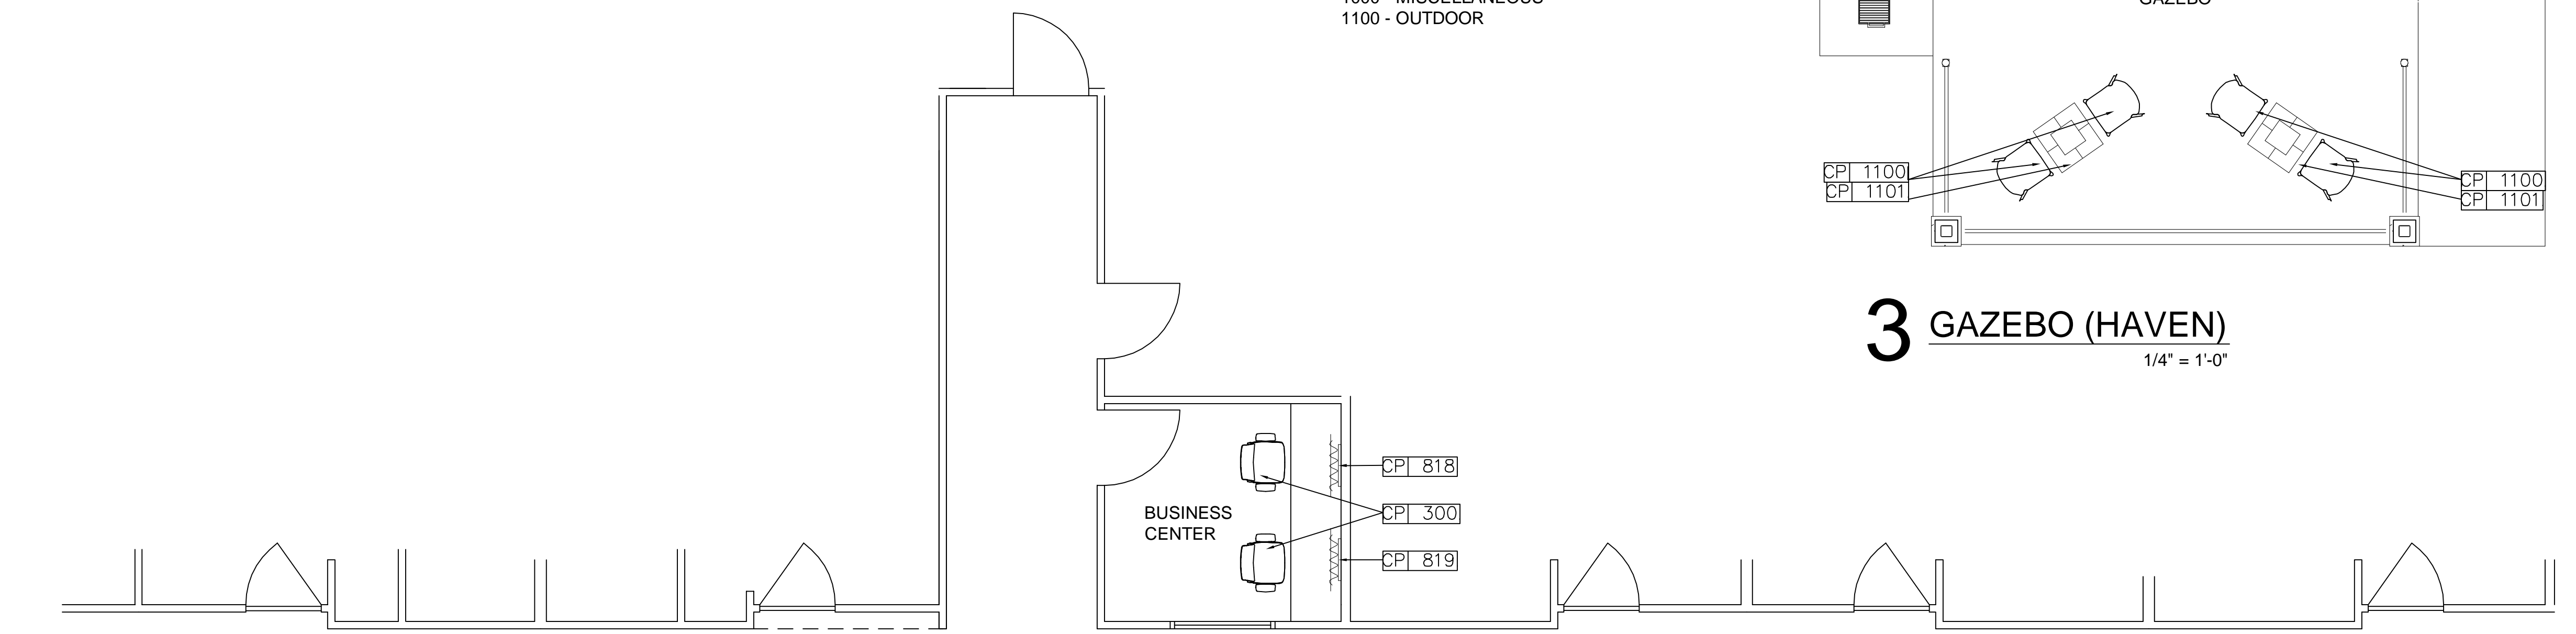

**1** LOBBY / CUPBOARD FURNITURE PLAN (HAVEN)  
1/4" = 1'-0"

FURNITURE PLAN SCHEDULE

- 100 - FIXTURES AND EQUIPMENT
- 200 - CASEGOODS
- 300 - UPHOLSTERY
- 400 - LIGHTING
- 500 - BEDDING
- 600 - WINDOW TREATMENT
- 700 - NOT USED
- 800 - ARTWORK AND ACCESSORIES
- 900 - NOT USED
- 1000 - MISCELLANEOUS
- 1100 - OUTDOOR

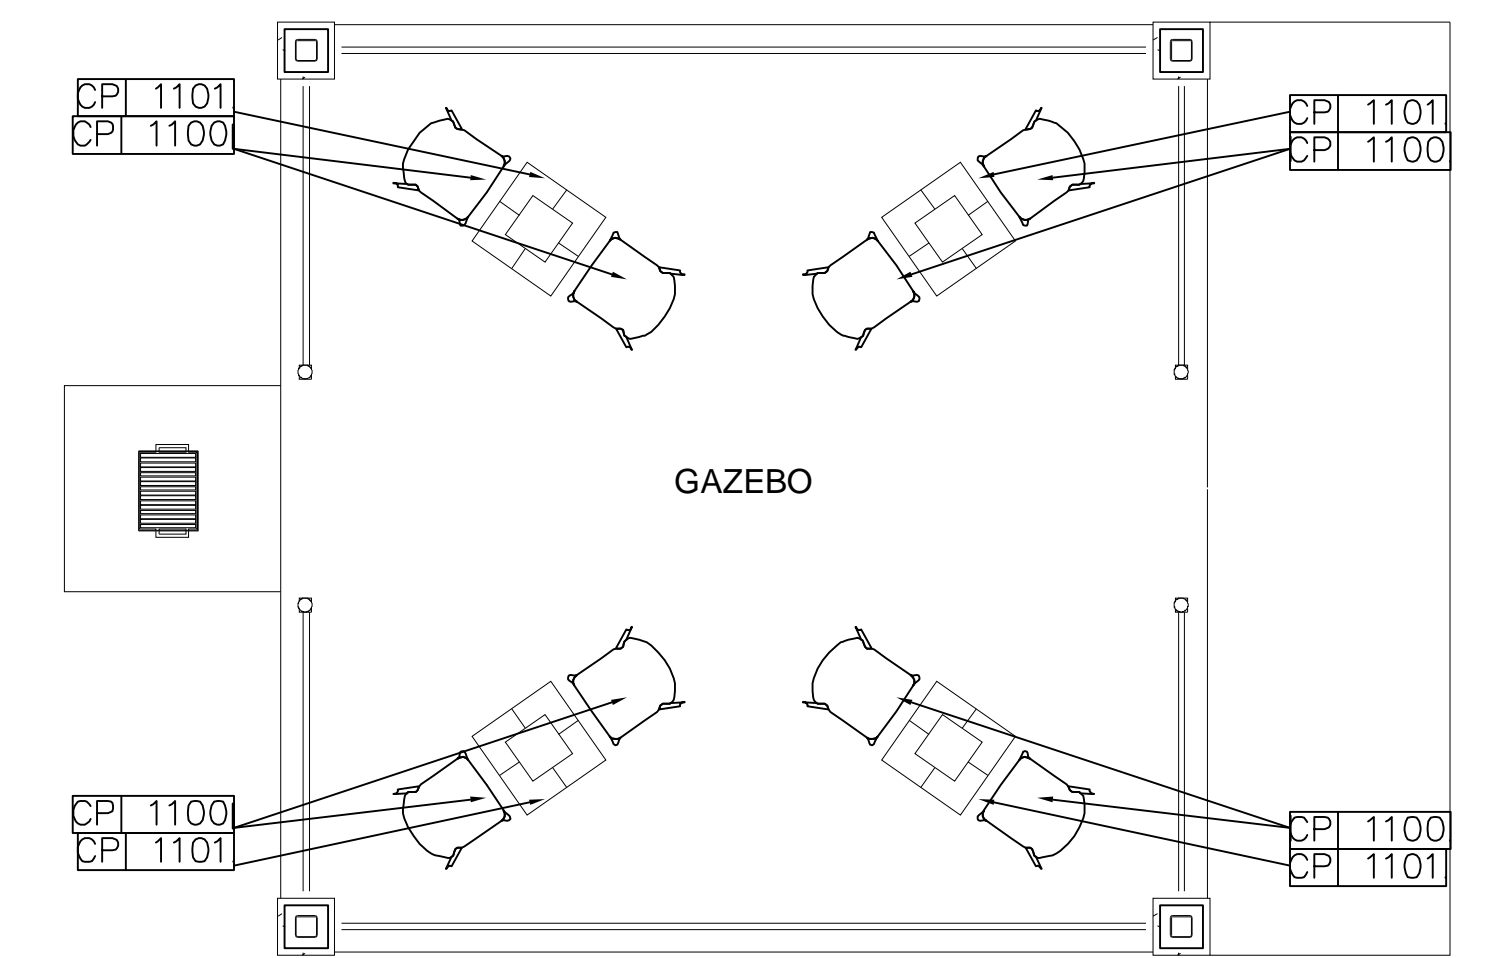

**3** GAZEBO (HAVEN)  
1/4" = 1'-0"

